


DATE	REV
01-11-08	1

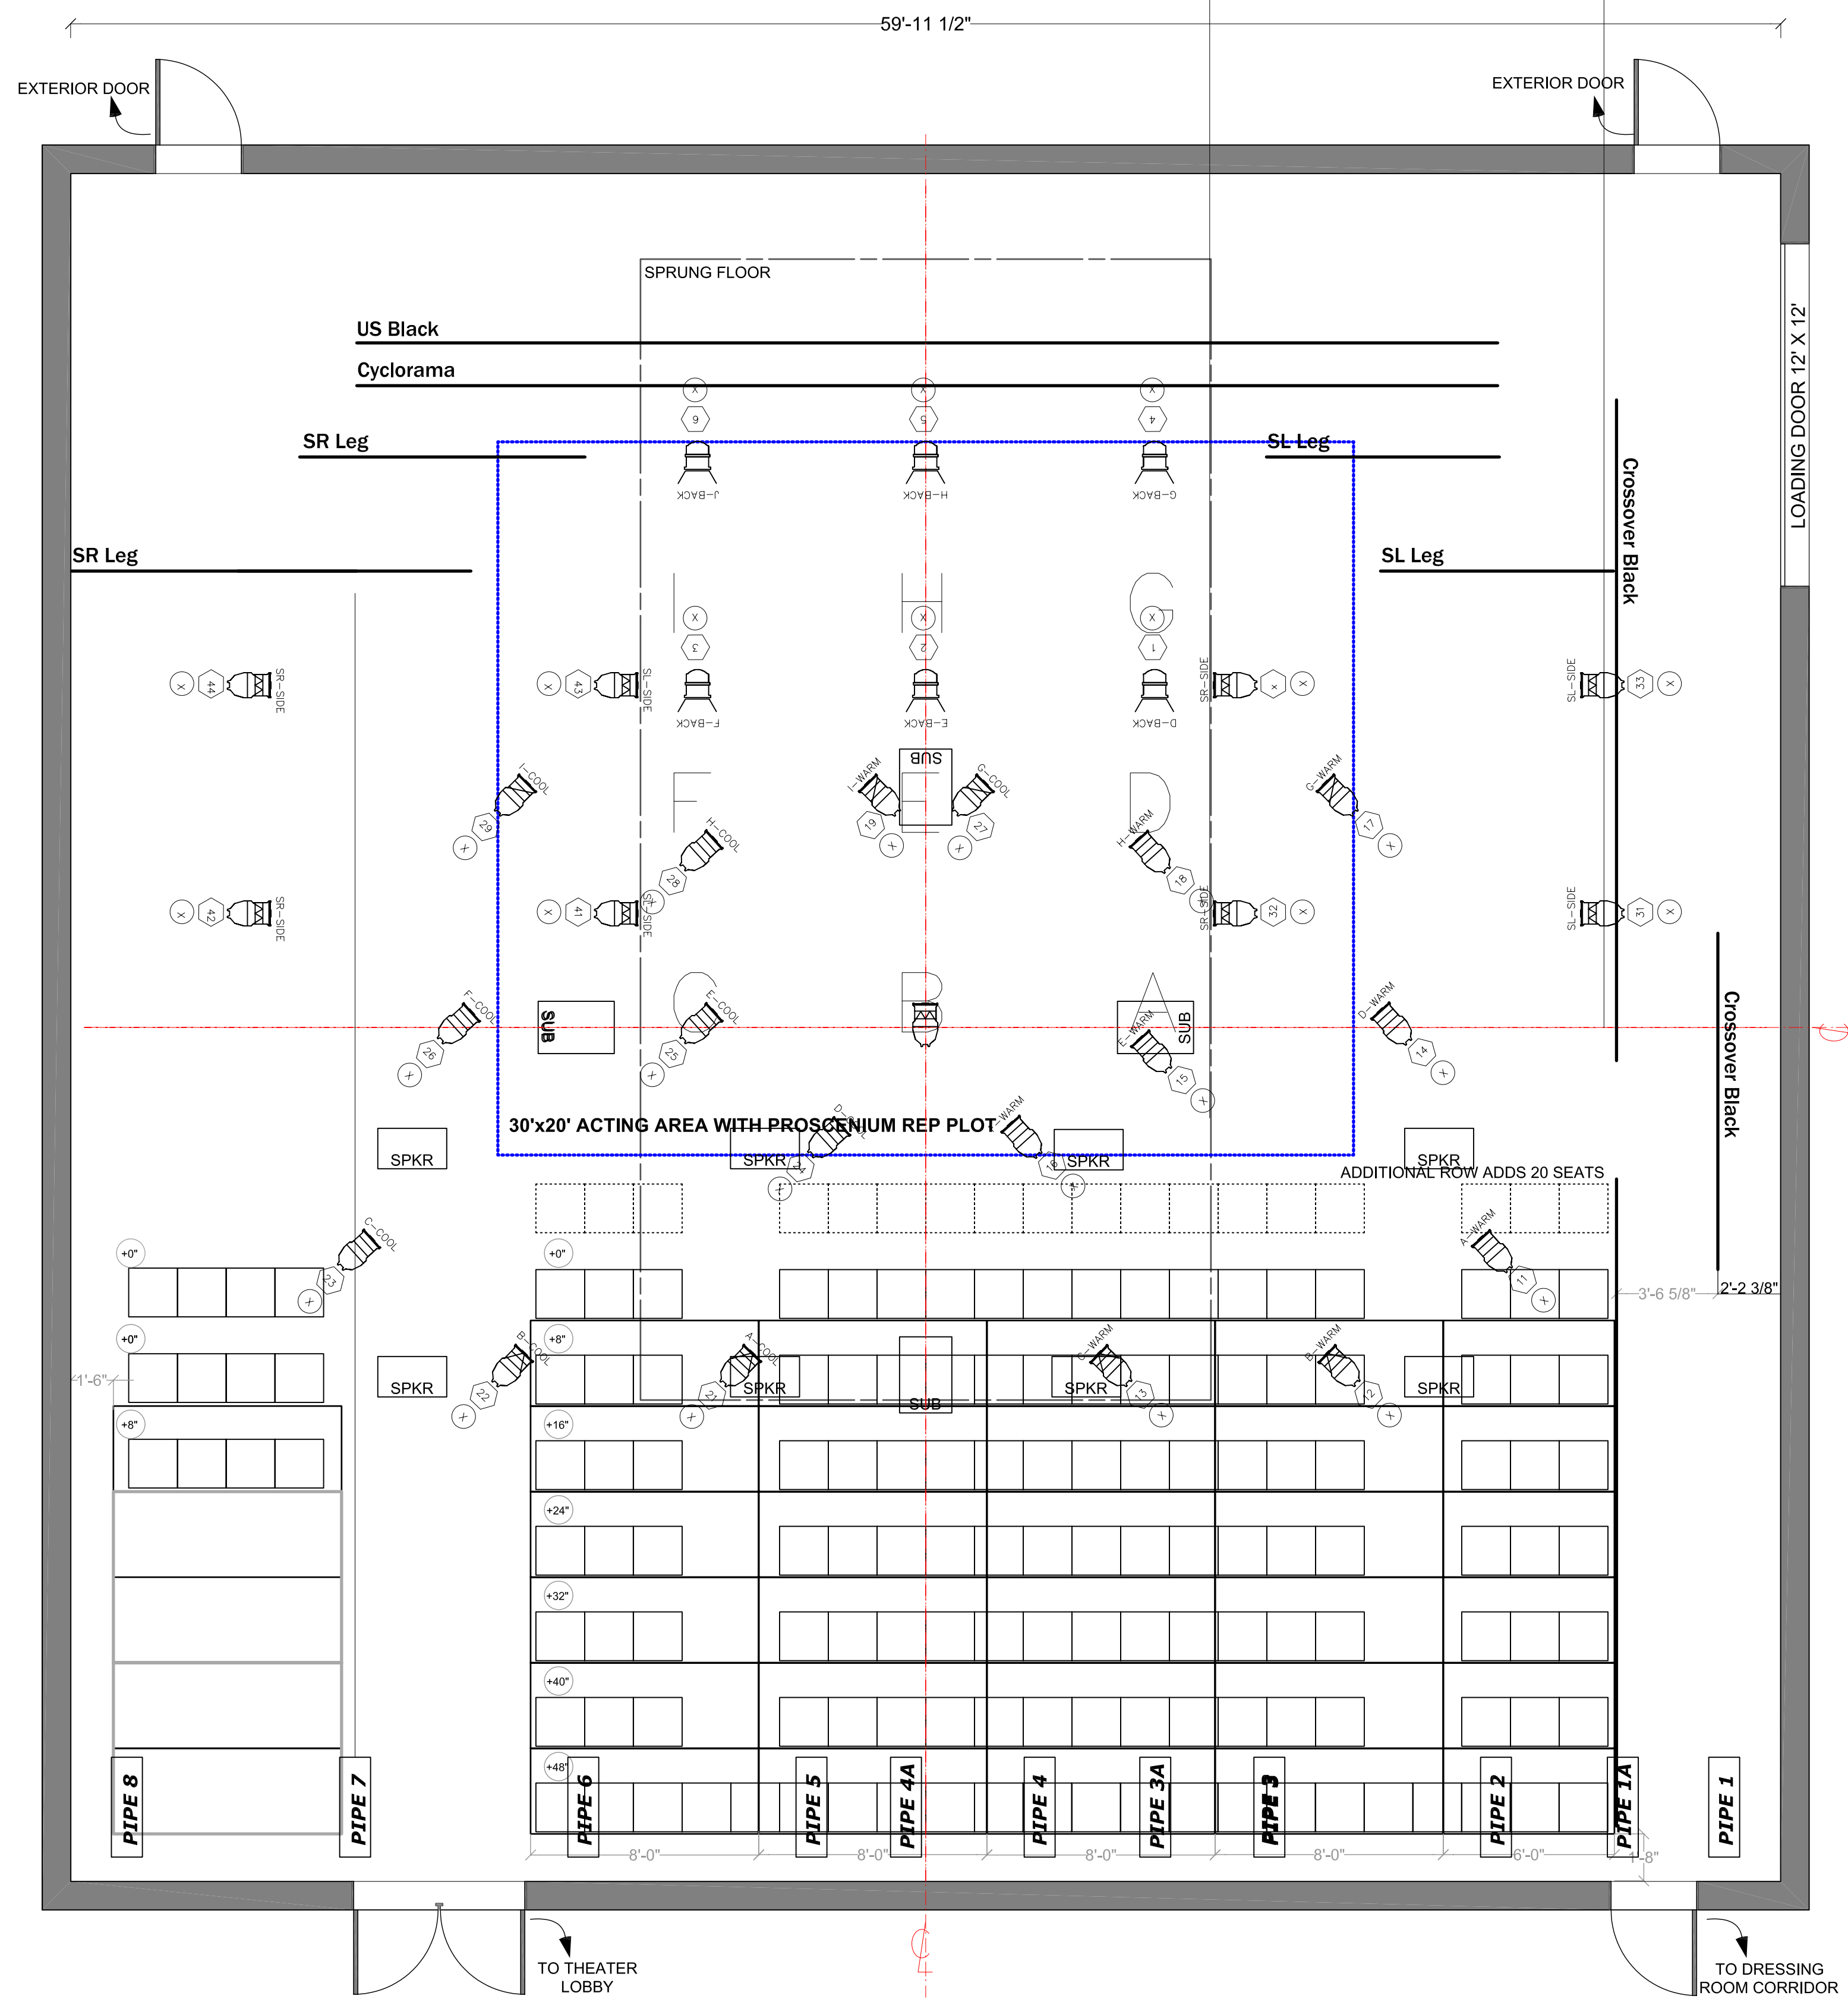

- Area - Gel
- Channel
- Dimmer
- Source Four ParNels, Color Frame and C-Clamp
2 additional instruments in inventory
- 50 degree Source 4 Ellipsoidals w/Color Frame and C-Clamp
- 36 degree Source 4 Ellipsoidals w/Color Frame and C-Clamp
2 additional instruments in inventory
- 26 degree Source 4 Ellipsoidals w/Color Frame and C-Clamp
- 19 degree Source 4 Ellipsoidals w/Color Frame and C-Clamp
1 additional 19 degree Source 4 Barrels

- PIPE H
- PIPE G
- PIPE F
- PIPE E1
- PIPE E
- PIPE D1^
- PIPE D
- PIPE C
- PIPE B
- PIPE A

Region VIII KCACTF Festival XL
 Stage Playhouse - Urinetown
 California State University Los Angeles
 Department of Theatre and Dance

Theatre
 Title
 Light Plot
 Scale
 1/8"=1'-0"
 Date
 01-07-07
 Sheet No.