
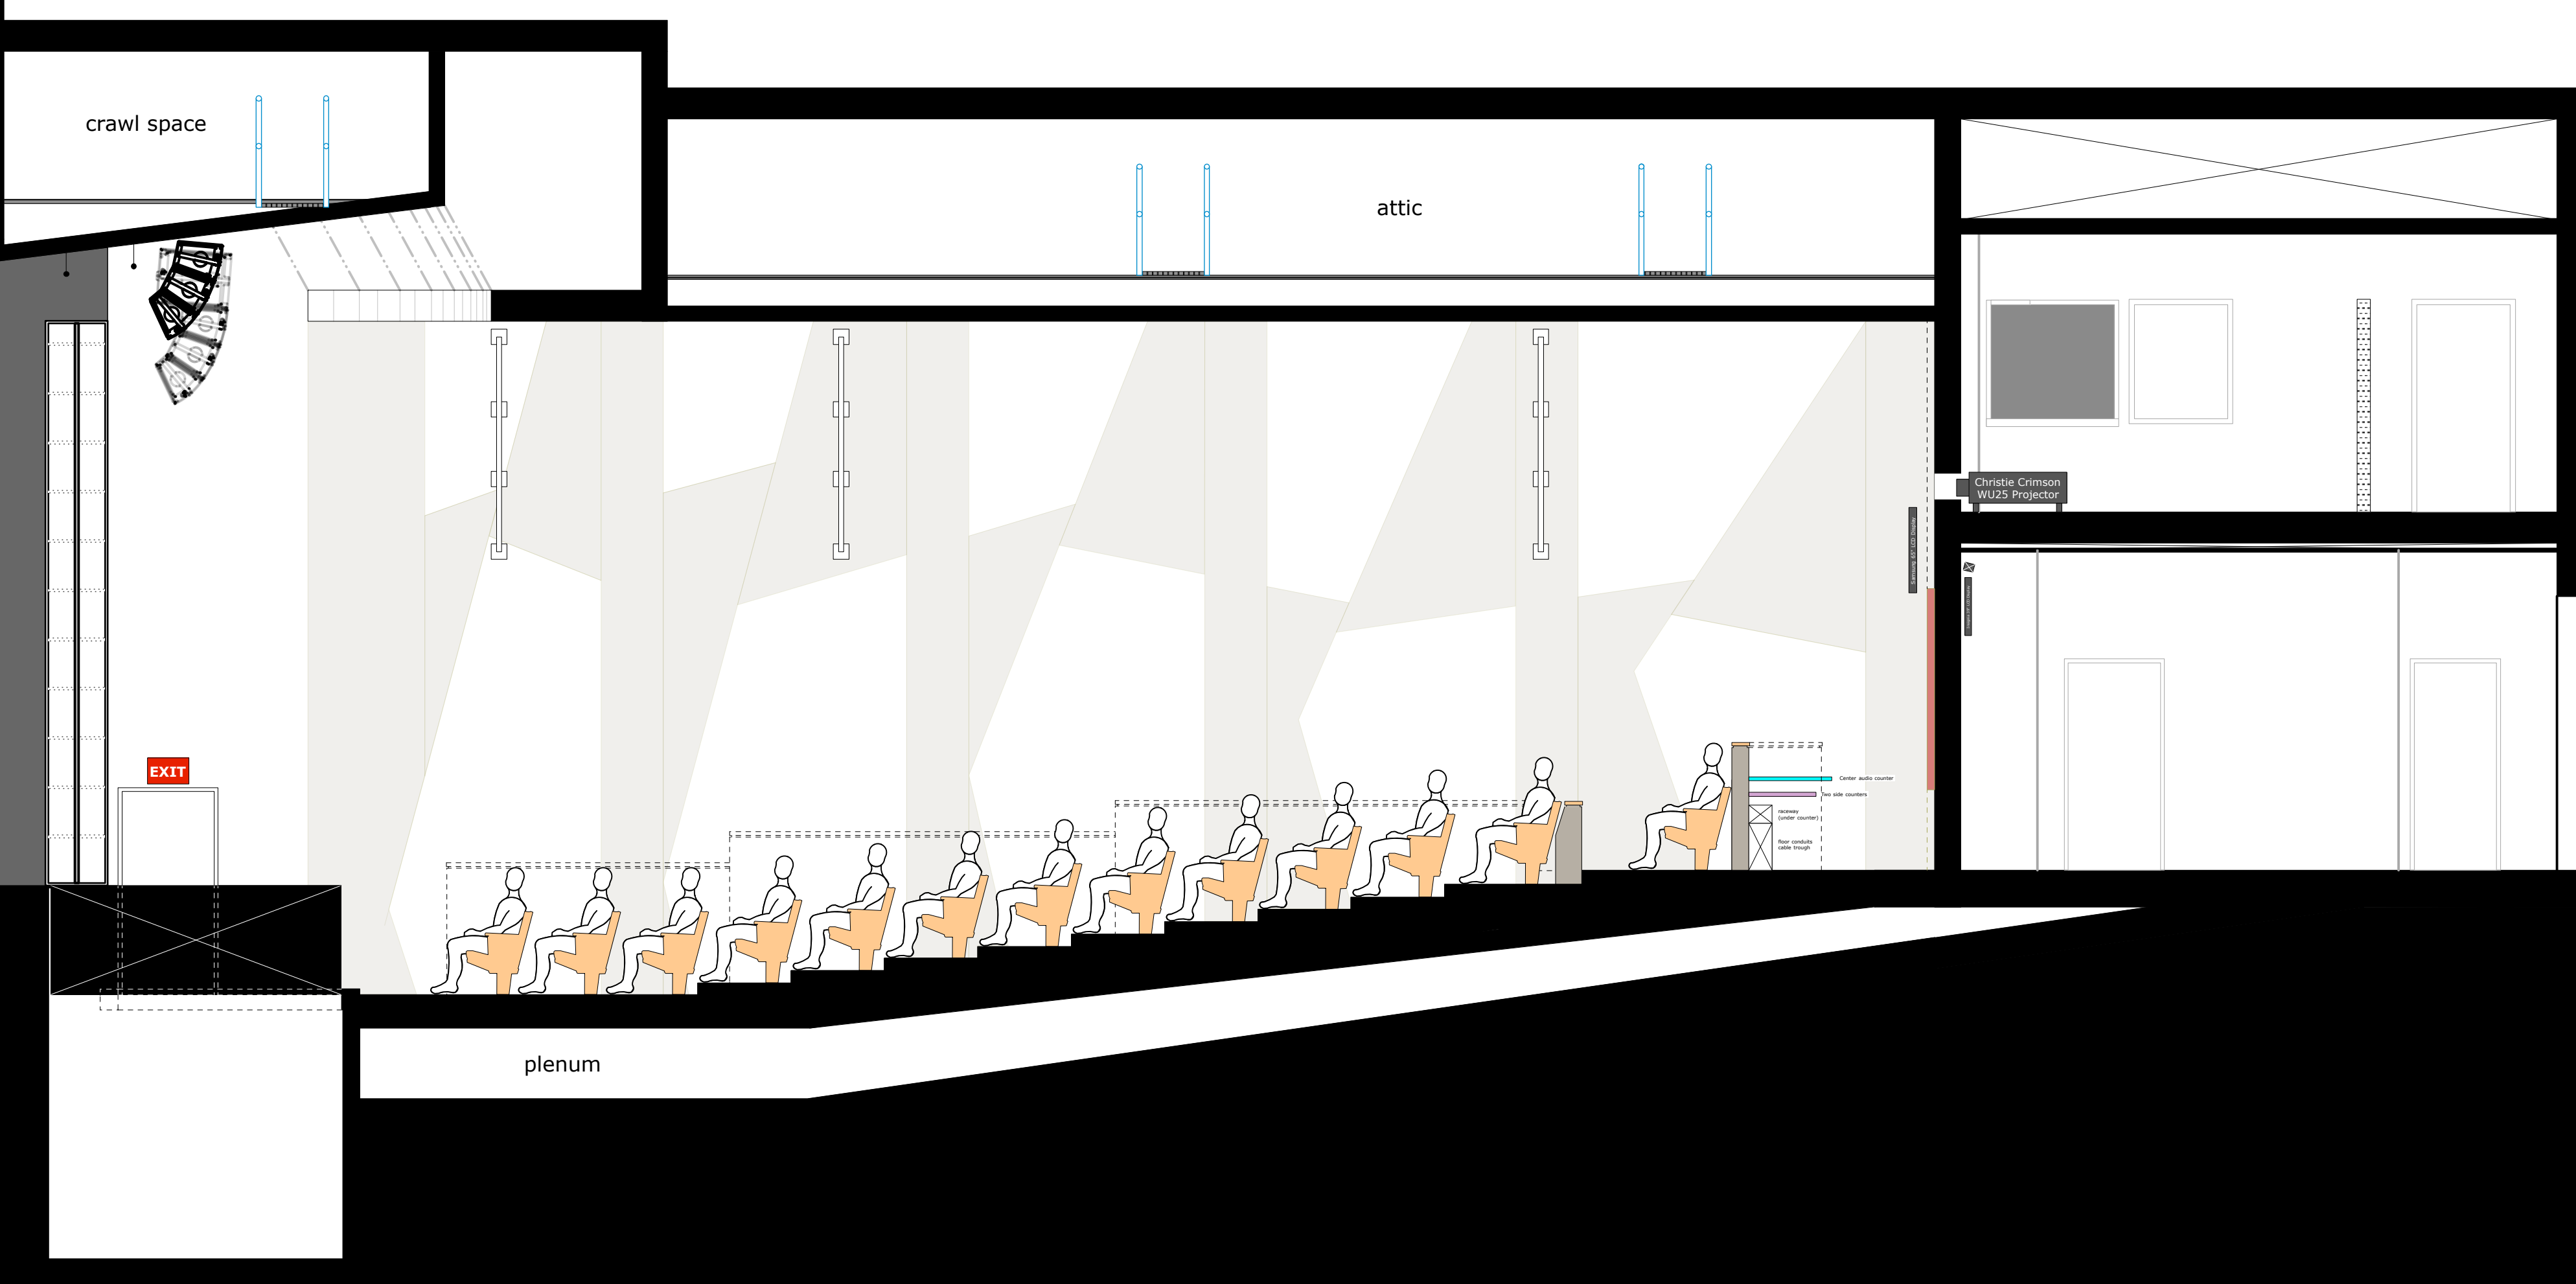


41	1/2" Black or Gray Drop	35'-0"
42		31'-0"
37	Columns - White, 1.5" Round Columns	20'-0"
38		20'-0"
39	Columns - White, 1.5" Round Columns	20'-0"
40		20'-0"
36	1/2" Black or Gray Drop	27'-0"
35		27'-0"
34		27'-0"
33		27'-0"
32		27'-0"
31	1/2" Black or Gray Drop	17'-0"
30		17'-0"
29		17'-0"
28		17'-0"
27		17'-0"
26		17'-0"
25		17'-0"
24	1/2" Black or Gray Drop	10'-0"
23		10'-0"
22		10'-0"
21	1/2" Black or Gray Drop	10'-0"
20		10'-0"
19	1/2" Black or Gray Drop	10'-0"
18		10'-0"
17		10'-0"
16		10'-0"
15		10'-0"
14		10'-0"
13		10'-0"
12		10'-0"
11		10'-0"
10		10'-0"
9		10'-0"
8		10'-0"
7		10'-0"
6		10'-0"
5		10'-0"
4		10'-0"
3		10'-0"
2		10'-0"
1		10'-0"
0		10'-0"

AP1	1/2" Black or Gray Drop	2'-10"
11		2'-2"
AP0.1	1/2" Black or Gray Drop	3'-0"
1		3'-0"
AP1.1	1/2" Black or Gray Drop	2'-3.14"
1.1		1'-2"
AP1.2	1/2" Black or Gray Drop	2'-3.14"
1.2		1'-2"
AP1.1	1/2" Black or Gray Drop	2'-3.14"
1.1		1'-2"
AP1.2	1/2" Black or Gray Drop	2'-3.14"
1.2		1'-2"
AP2	1/2" Black or Gray Drop	2'-3.14"
2		1'-2"
BB1	1/2" Black or Gray Drop	2'-3.14"
1		1'-2"

AP2	1/2" Black or Gray Drop	2'-3.14"
2		1'-2"
BB2	1/2" Black or Gray Drop	2'-3.14"
2		1'-2"

BB3	1/2" Black or Gray Drop	2'-3.14"
3		1'-2"

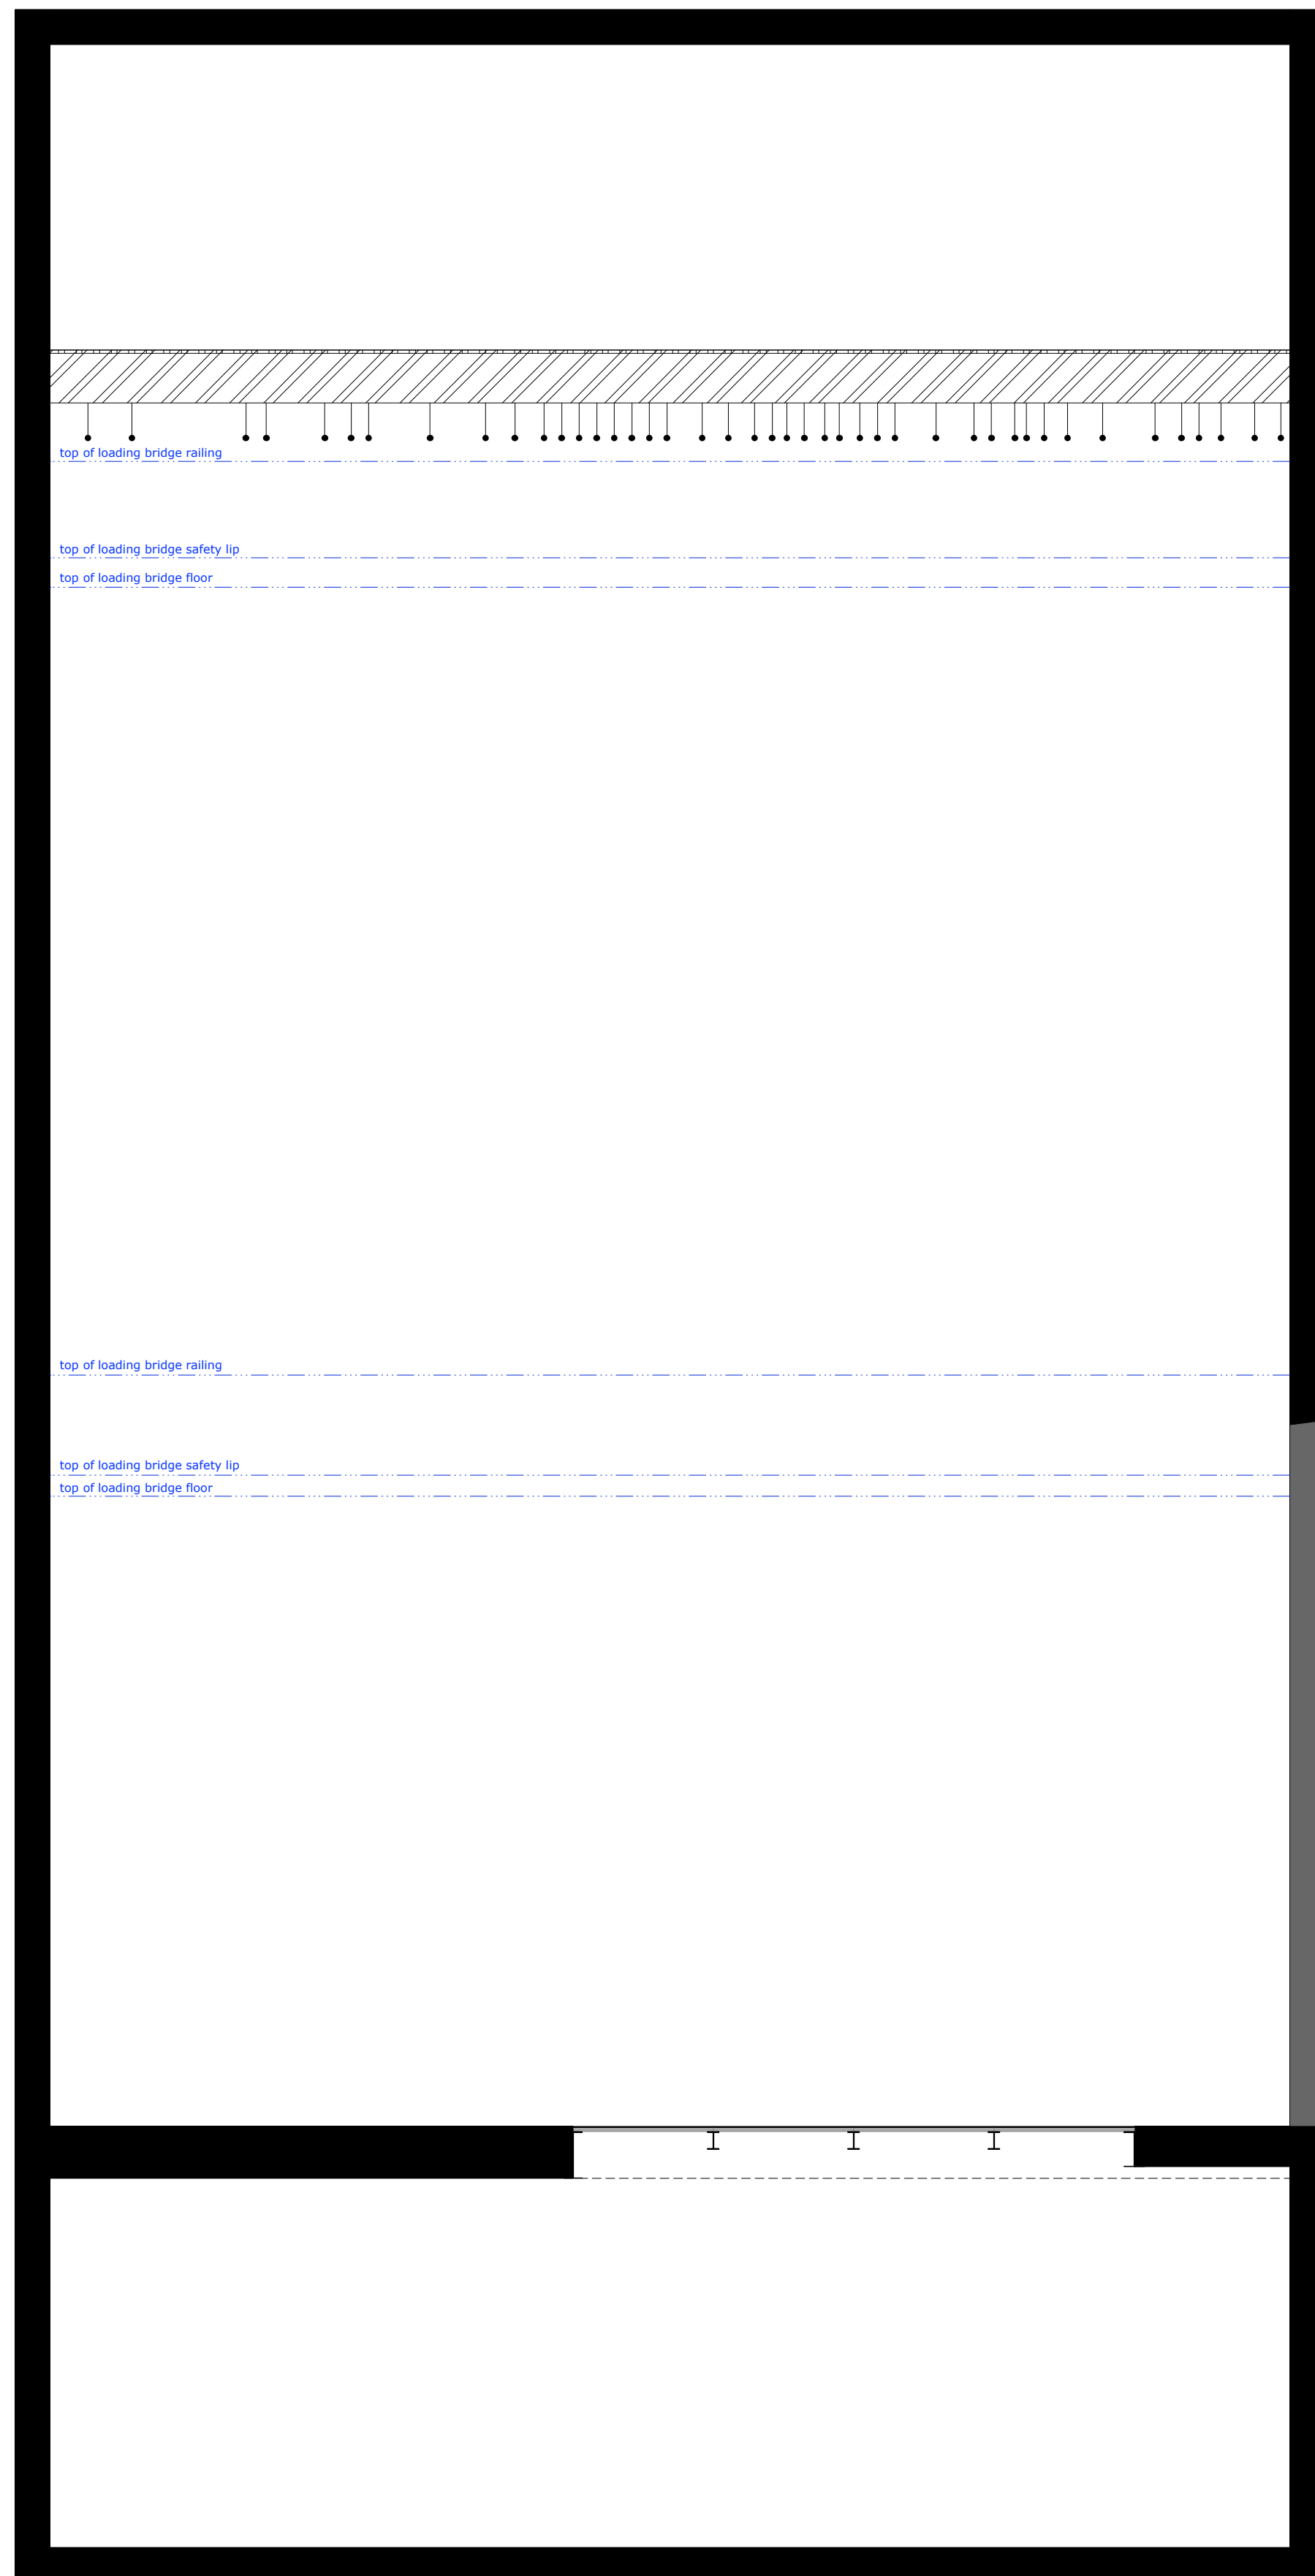

Concert House Plot



State Playhouse
Cal State LA
5151 State University Drive
Los Angeles, CA 90032

Centerline Section

Scale: 1/4" = 1'-0"

Date: 6 August 2020

Drawn by:
Elizabeth Pietrzak

Sheet
2
of **2**

State Playhouse drafted by Elizabeth Pietrzak 27 May 2020